
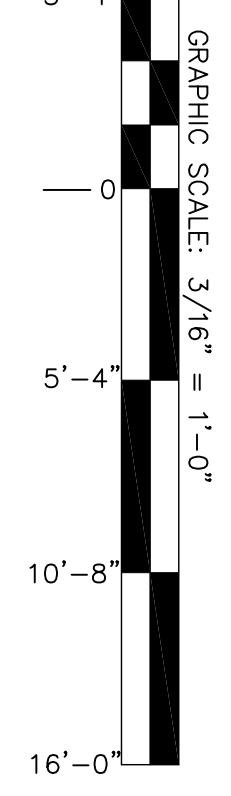
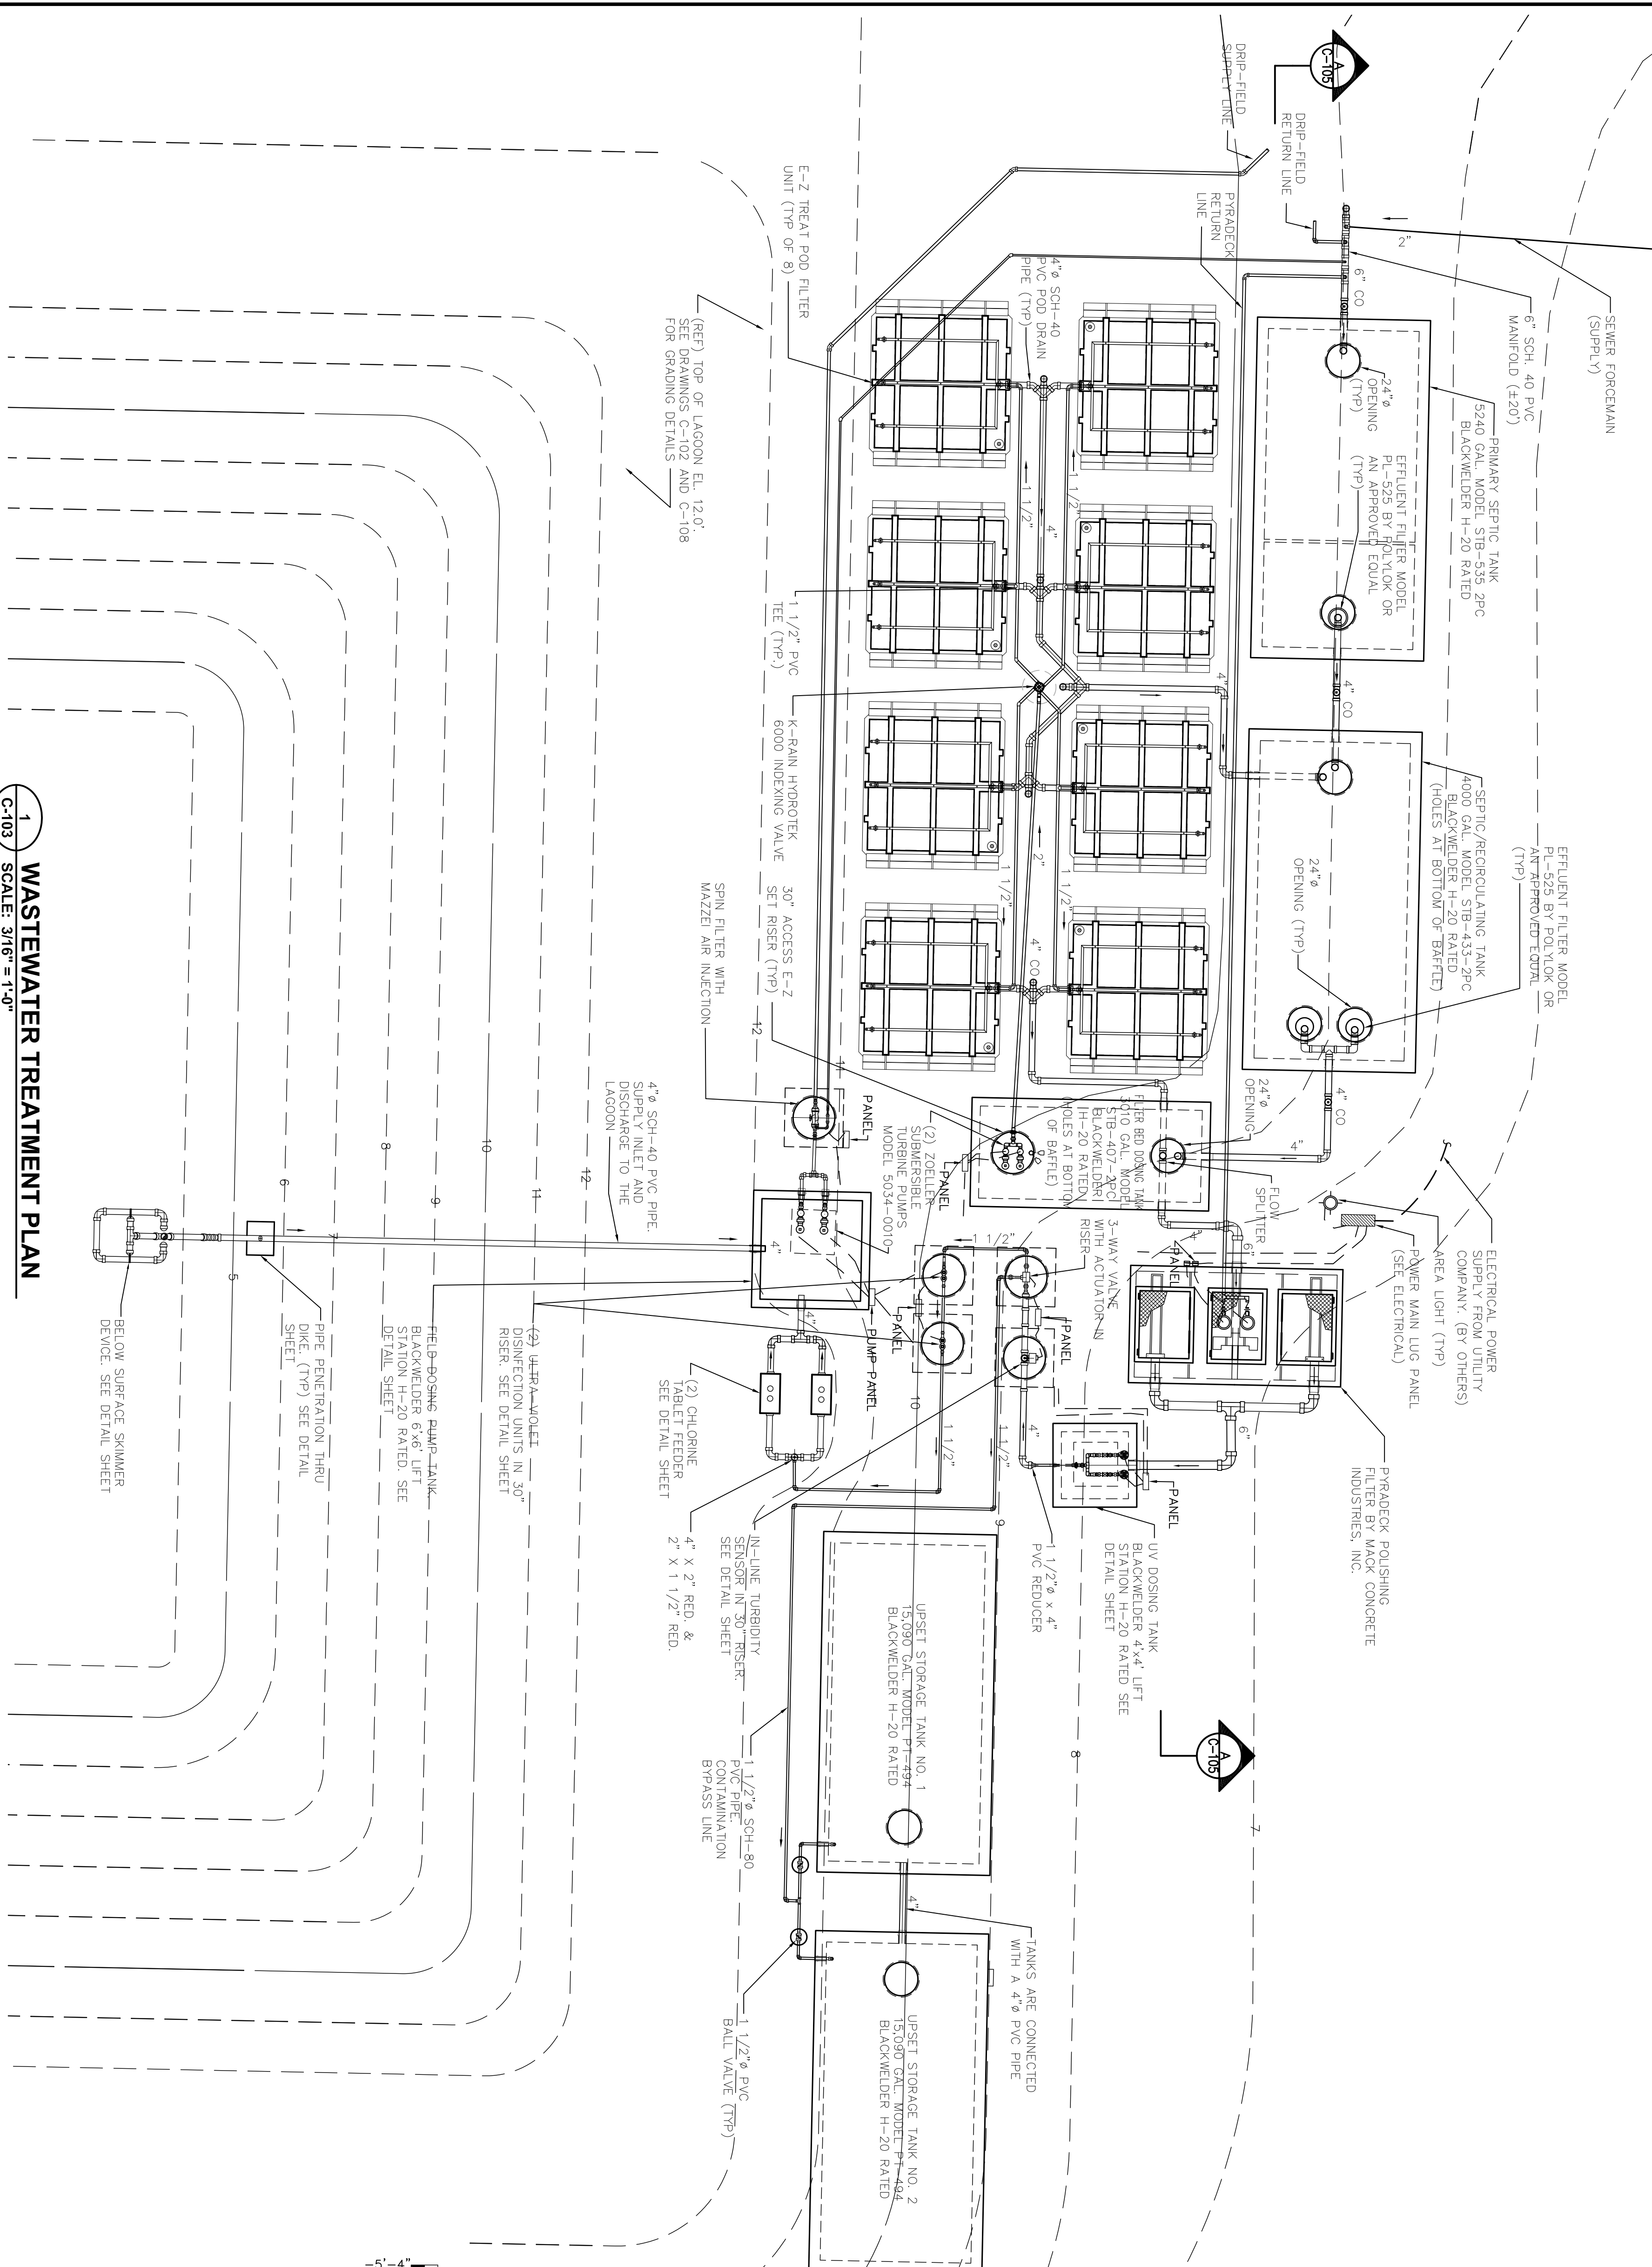


**NOTES:**

1. SEE ALL GENERAL NOTES ON DRAWINGS C-101 & C-102
2. ALL PIPE SHALL BE SCH. 40 PVC UNLESS OTHERWISE INDICATED.

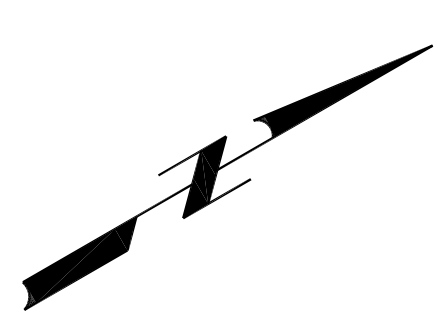

**PIPE LEGEND**

- SYMBOLS**
- CENTRIFUGAL PUMP
  - TURBINE PUMP
  - TYPICAL VALVE
  - PIPE THRU TANK PENETRATION

Owner/  
Developer: Westmouth Bay Properties, LLC  
c/o Ross Beebe  
240 Croven Street  
New Berry, NC 28586  
Phone: (252) 633-2059  
Fax: (252) 633-2792

<p><b>MacCONNELL &amp; Associates, P. C.</b> 909 AVIATION PARKWAY, SUITE 1400 P. O. BOX 129 MORRISVILLE, NORTH CAROLINA 27560 TEL: (919) 467-1239 FAX: (919) 318-6510</p>		
<p><b>WESTMOUTH BAY PROPERTIES, LLC</b></p>		
<p><b>WESTMOUTH HARBOR SUBD</b></p>		
<p><b>WASTEWATER TREATMENT &amp; IRRIGATION SYSTEM</b></p>		
<p><b>CARTERET COUNTY, NC</b></p>		
<p><b>WASTEWATER TREATMENT PLAN</b></p>		
PROJECT NUMBER	DRAWING NUMBER	
A31002.00	C-103	
NO.	DATE	REVISION DESCRIPTION
PROJECT MANAGER:	GSM	PROJECT ENGINEER:
DRAWN BY:	CTM	CHECKED BY:
DATE:	DECEMBER 1, 2006	ZLF

**1 WASTEWATER TREATMENT PLAN**  
C-103 SCALE: 3/16" = 1'-0"